
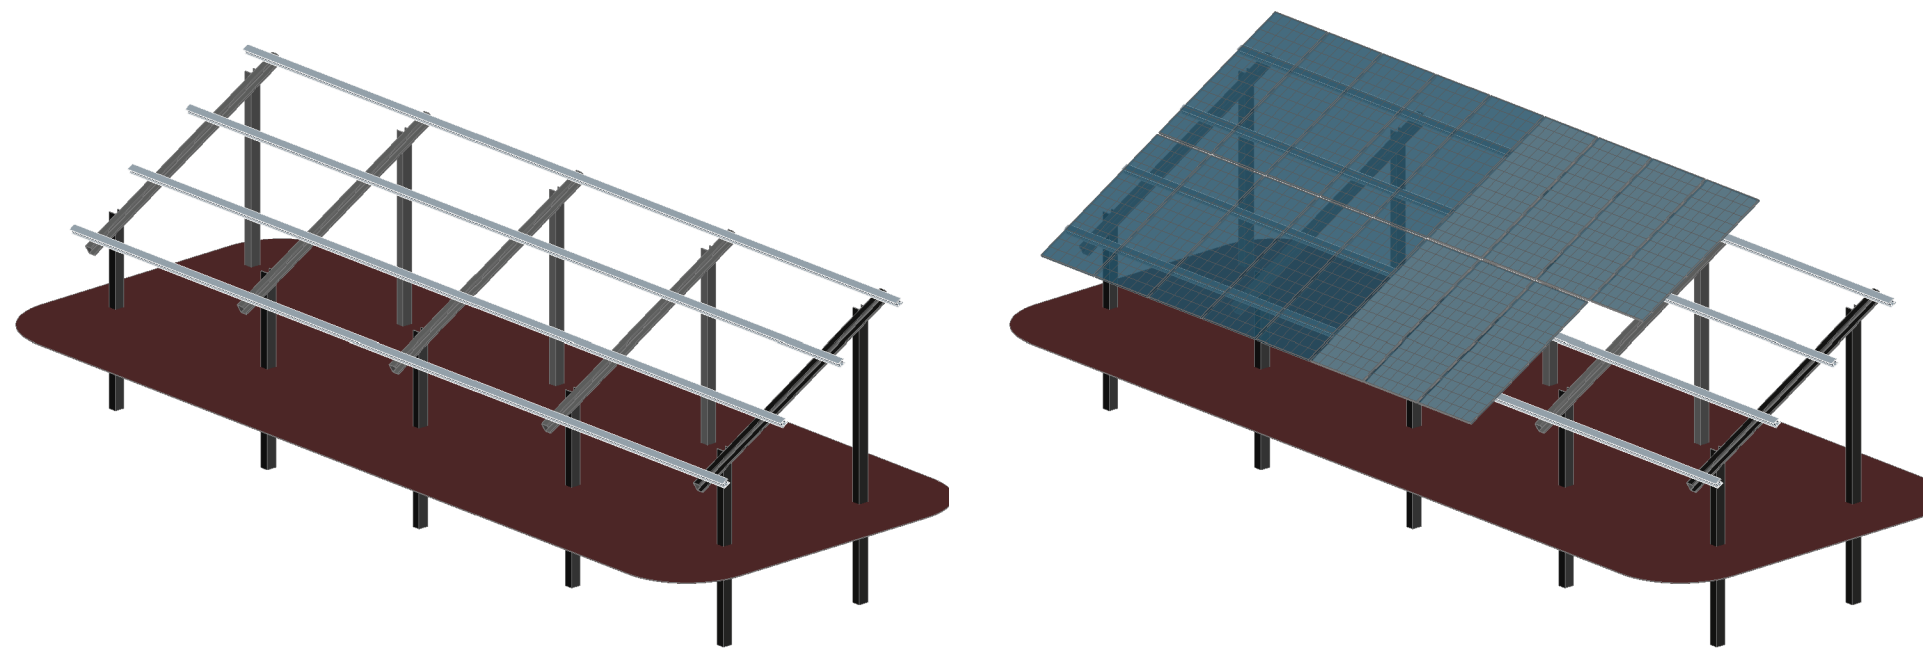
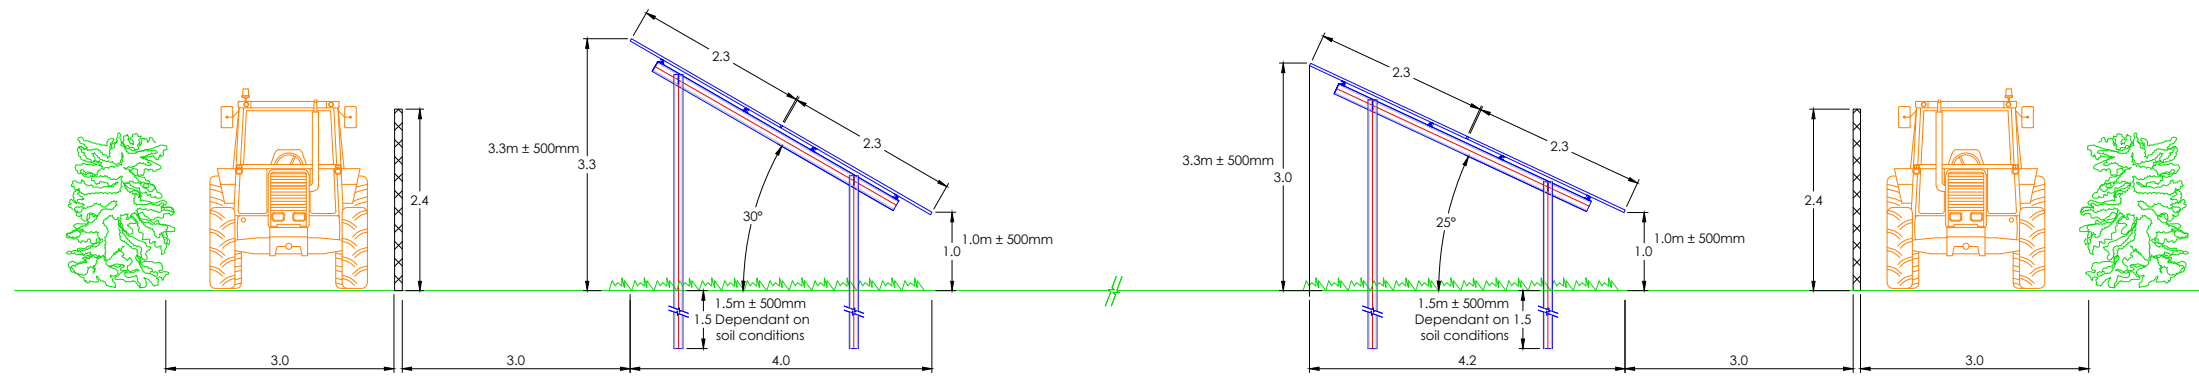


PROJECT	Tealing	DRAWING No.	EDG116-GA-DE-01
TITLE	Typical Details - PV Panel mounting frames	SCALE:	1:100 (A3)

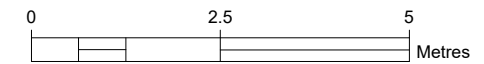

REVISION NOTES	First Issue. 2023/07/26	 EcoDev Group Overross House Ross Park Ross-on-Wye HR9 7US	DRAWN	JP.H	DATE	26/07/23	REVISION
			APPROVED	JB	DATE	26/07/23	1
			Signature:	JB			