
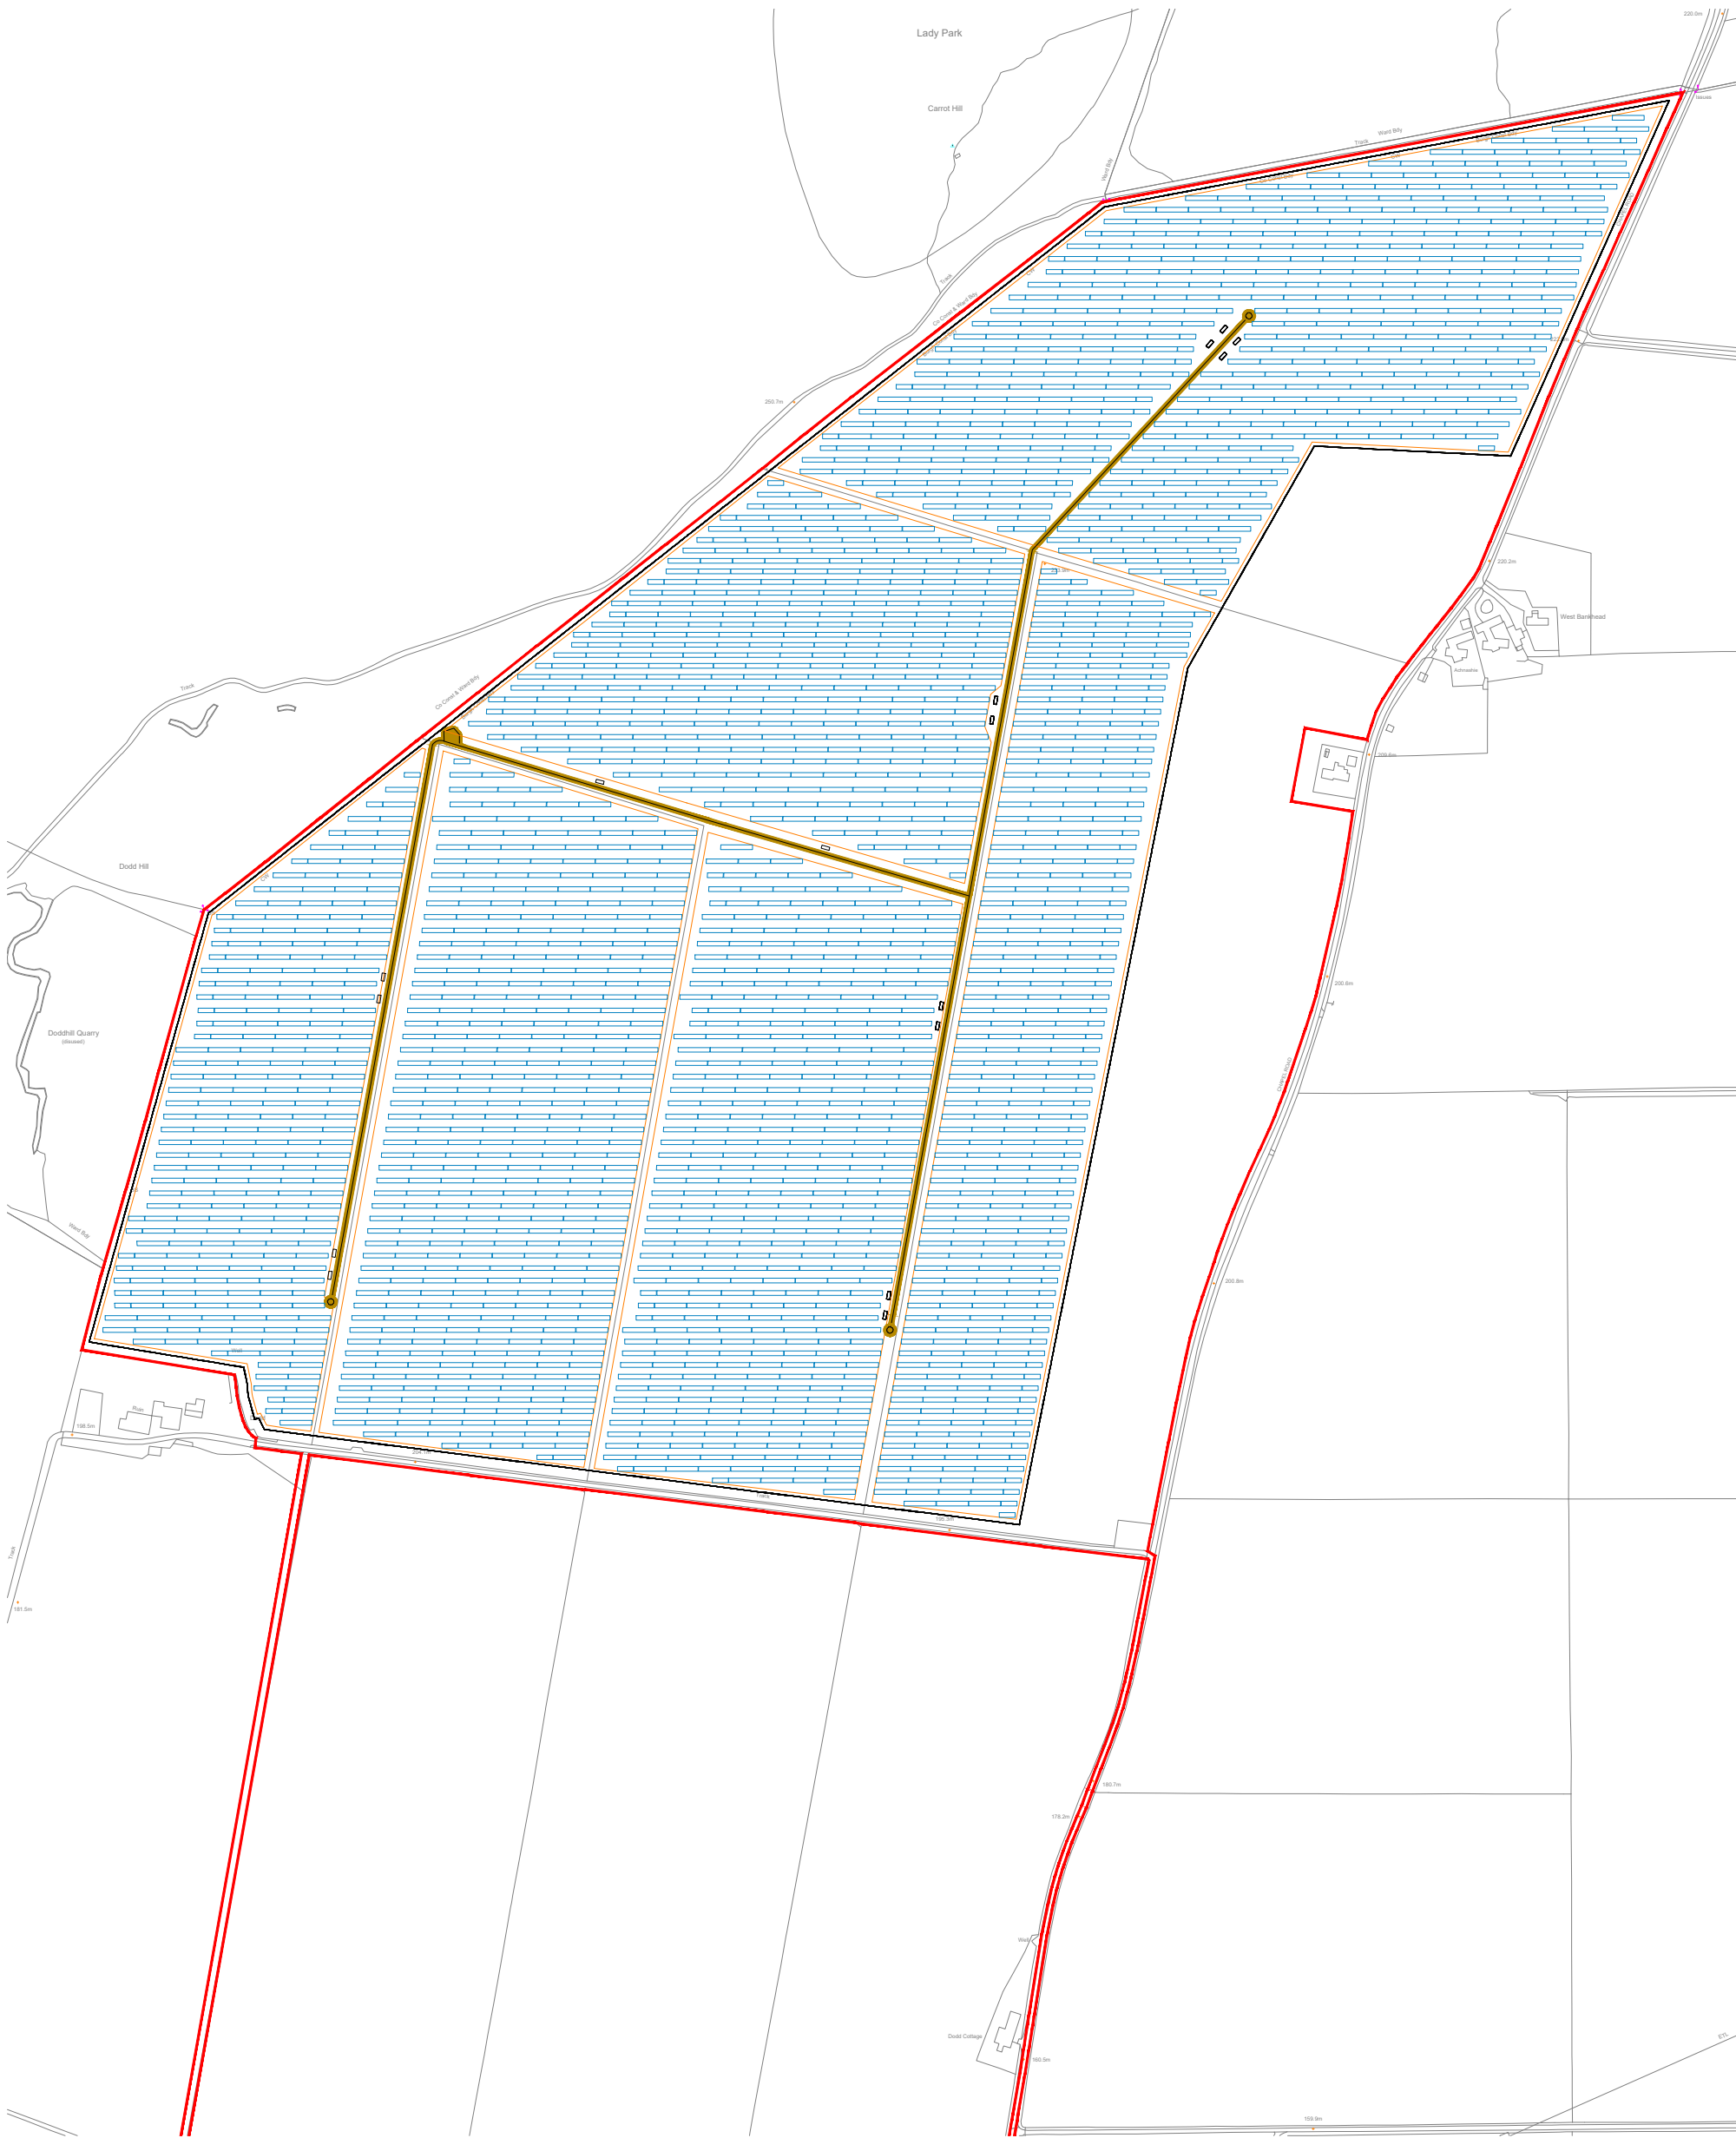


PROJECT	Tealing	DRAWING No.	EDG-116-GA-11-02
TITLE	Solar Panel Layout - Zone 2	SCALE:	1:5000 (A3) <span style="float: right;">DO NOT SCALE FROM DRAWING</span>

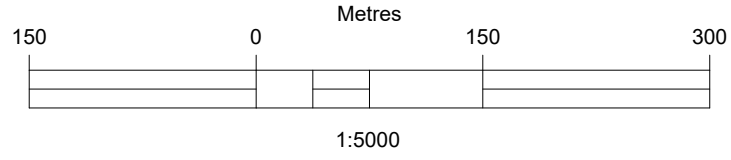

REVISION NOTES	First Issue.	 EcoDev Group Overross House Ross Park Ross-on-Wye HR9 7US	DRAWN	JP.H	DATE	24/8/2023	REVISION
			APPROVED	JB	DATE	24/8/2023	1
			Signature:				

ALL RIGHTS ARE RESERVED. NO PART OF THIS DRAWING MAY BE REPRODUCED OR TRANSMITTED IN ANY FORM OR BY ANY MEANS, INCLUDING PHOTOCOPYING AND RECORDING, OR STORED IN A RETRIEVAL SYSTEM OF ANY NATURE, WITHOUT PERMISSION.