
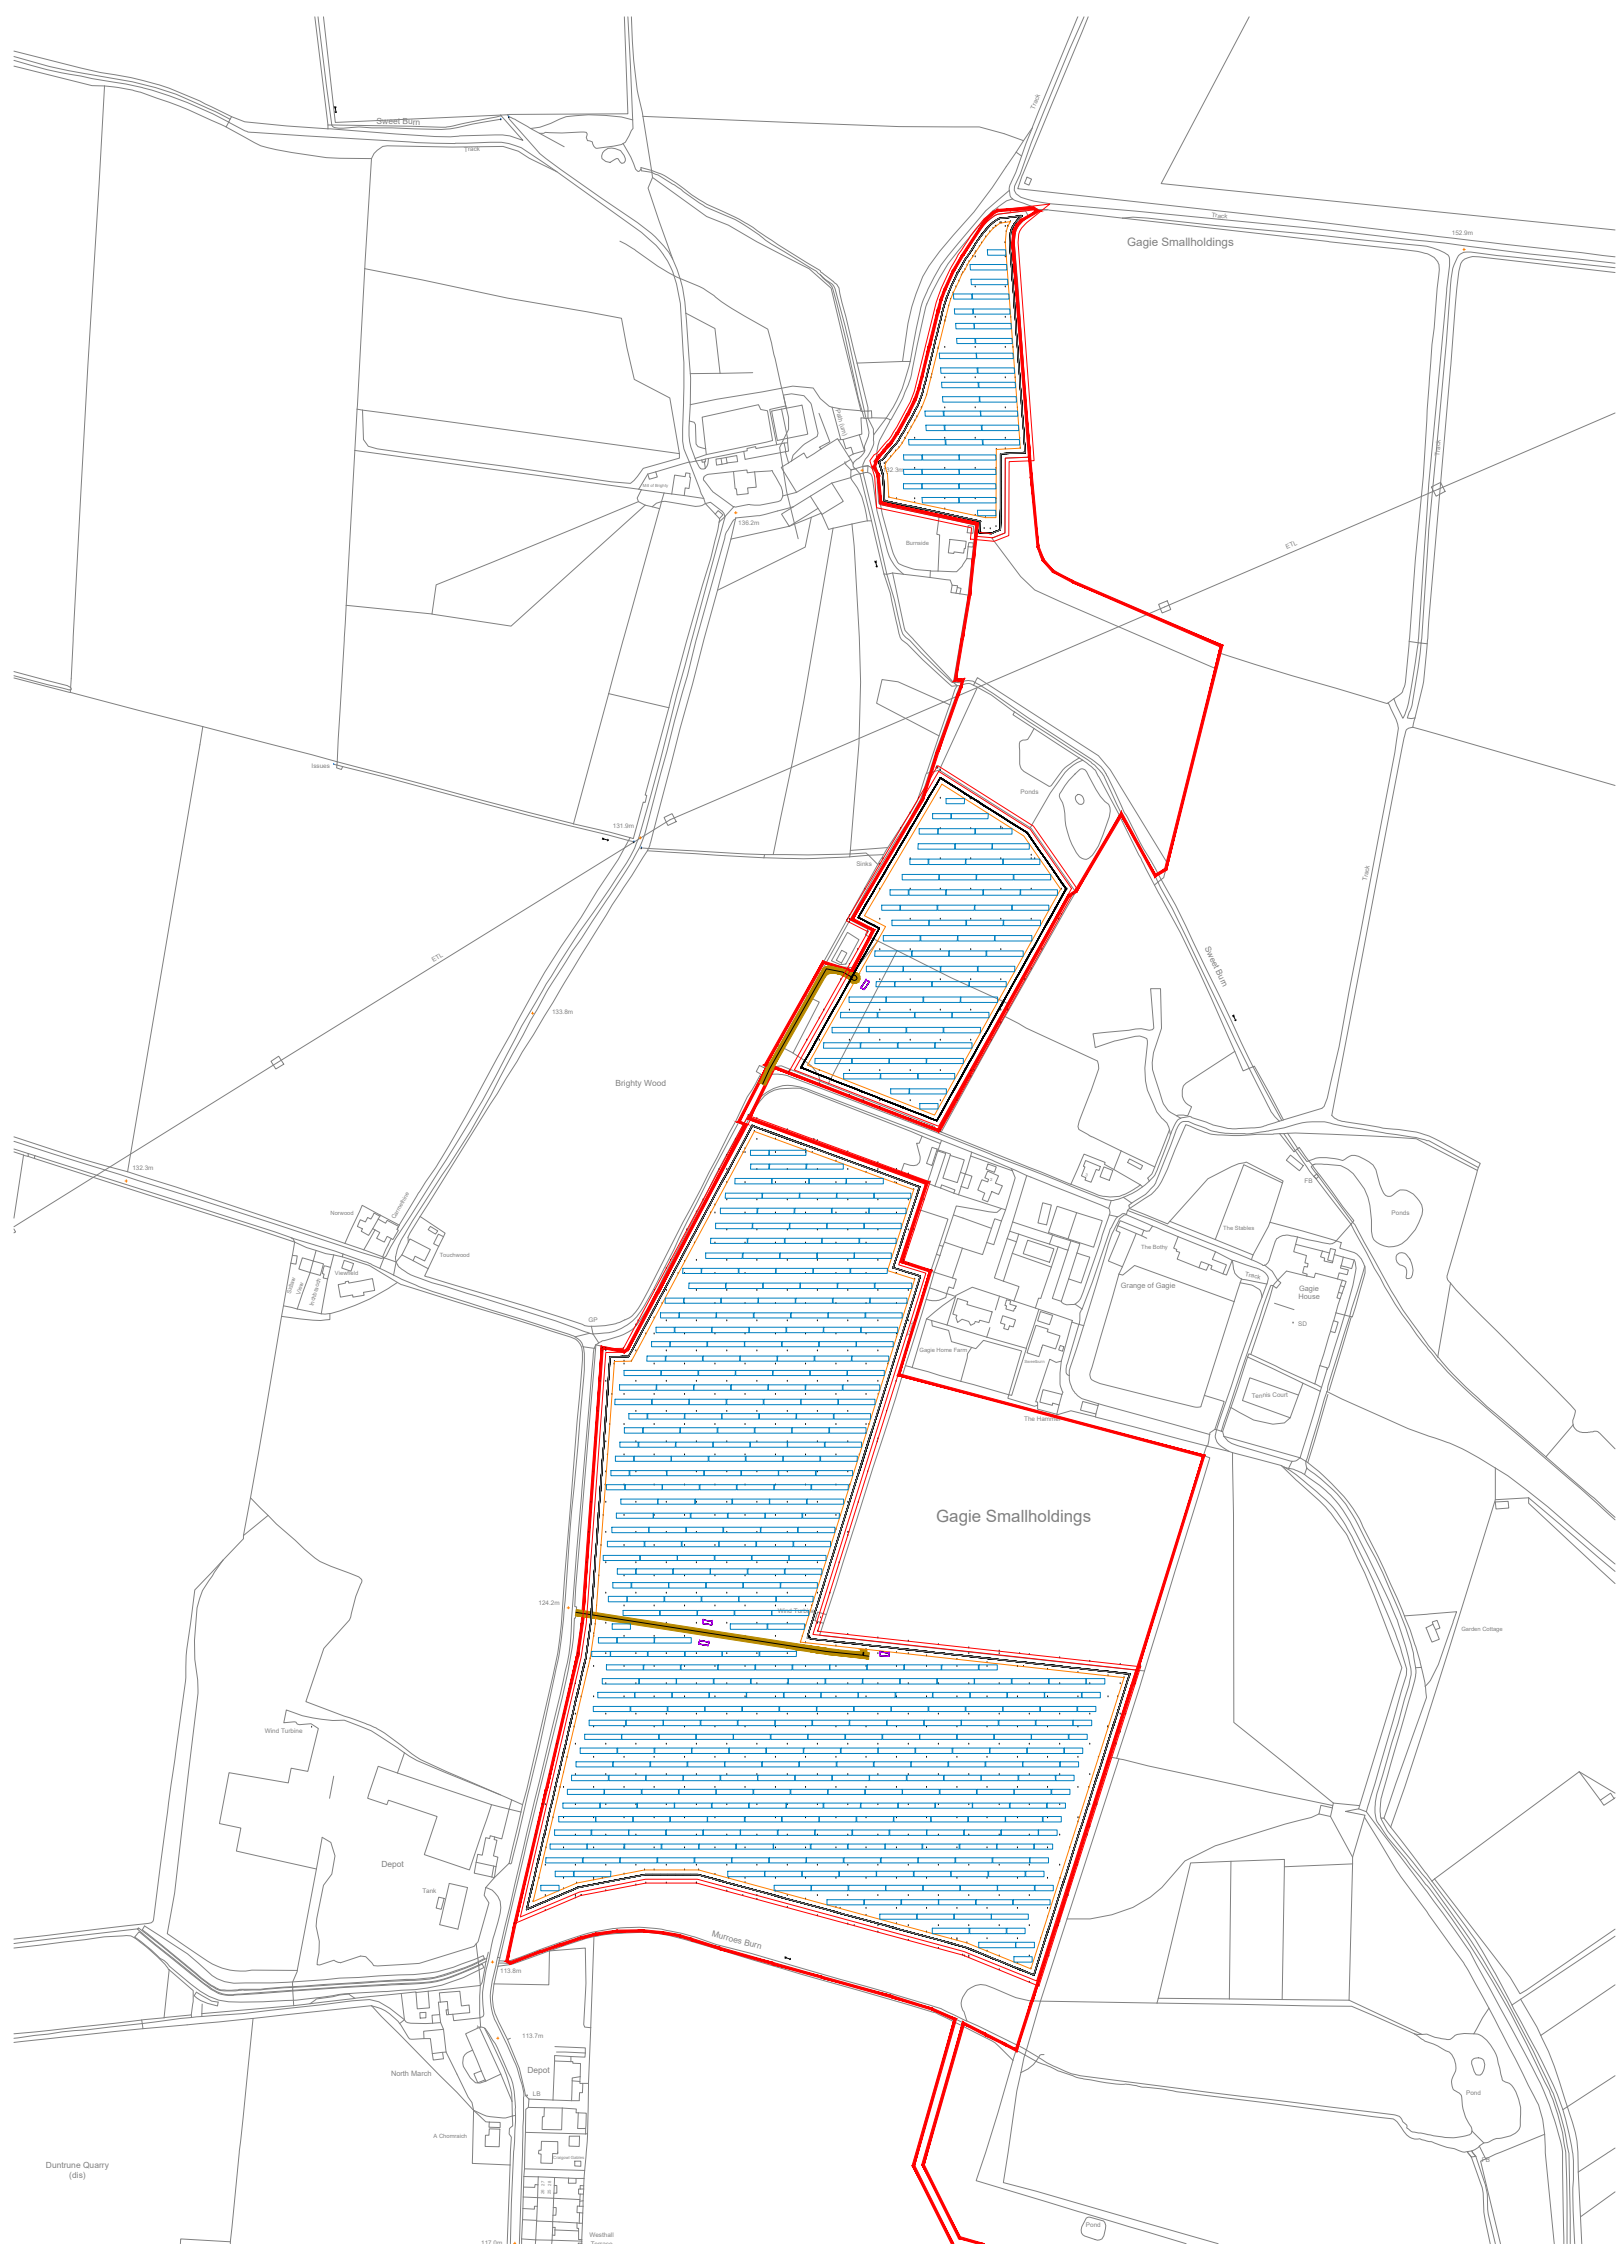


PROJECT	Tealing	DRAWING No.	EDG-116-GA-11-03
TITLE	Solar Panel Layout - Zone 3	SCALE:	1:5000 (A3) DO NOT SCALE FROM DRAWING

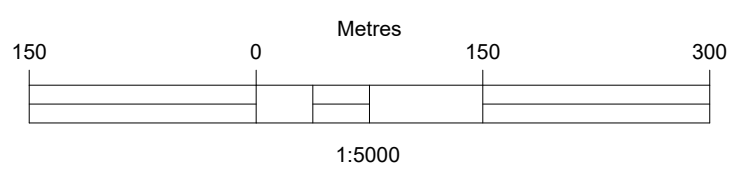

REVISION NOTES	First Issue.	 EcoDev Group EcoDev Group Overross House Ross Park Ross-on-Wye HR9 7US	DRAWN	JP.H	DATE	24/8/2023	REVISION 1
			APPROVED	JB	DATE	24/8/2023	
			Signature:				

ALL RIGHTS ARE RESERVED. NO PART OF THIS DRAWING MAY BE REPRODUCED OR TRANSMITTED IN ANY FORM OR BY ANY MEANS, INCLUDING PHOTOCOPYING AND RECORDING, OR STORED IN A RETRIEVAL SYSTEM OF ANY NATURE, WITHOUT PERMISSION.