
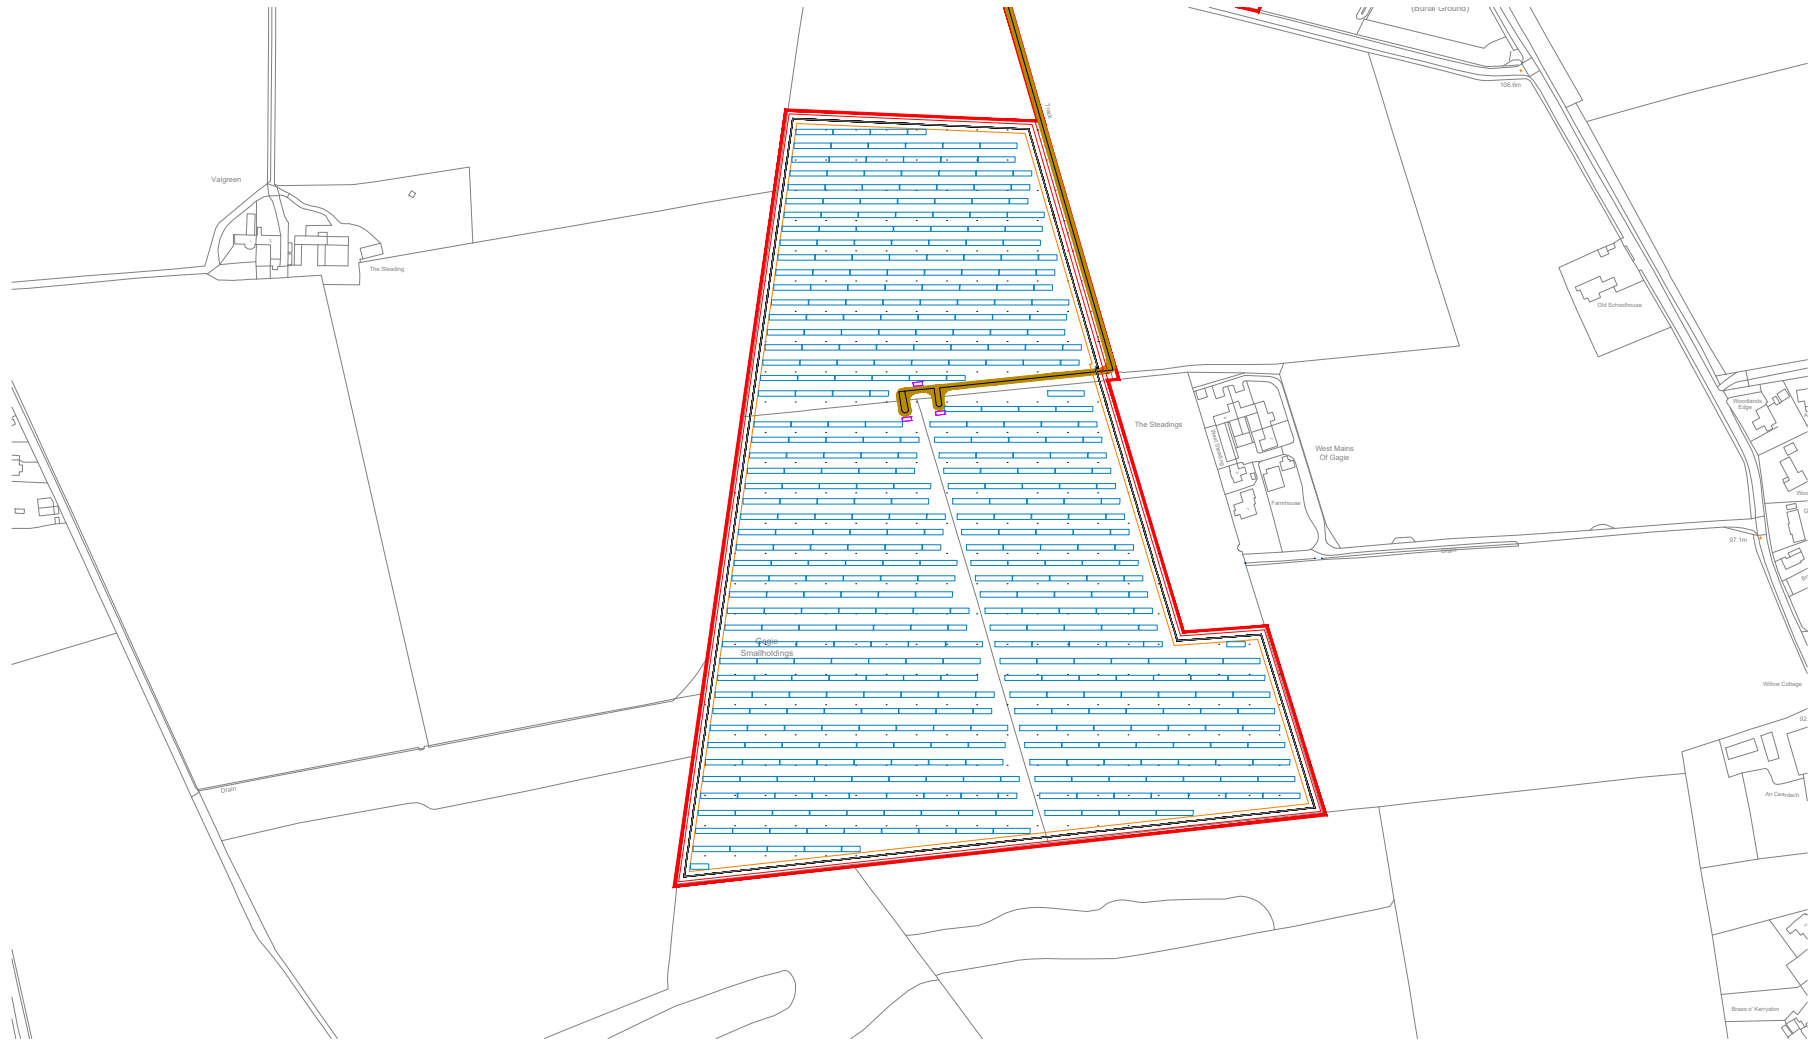


PROJECT	Tealing	DRAWING No.	EDG-116-GA-11-06
TITLE	Solar Panel Layout - Zone 6	SCALE:	1:5000 (A4) DO NOT SCALE FROM DRAWING

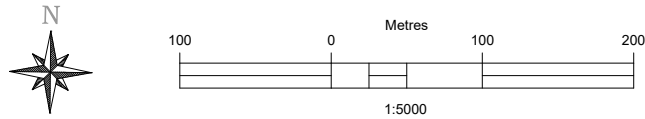

REVISION NOTES	First Issue.	 EcoDev Group Overross House Ross Park Ross-on-Wye HR9 7US	DRAWN	JP.H	DATE	24/8/2023	REVISION
			APPROVED	JB	DATE	24/8/2023	1
			Signature:				